

Notes :

1. Scope of Works

ABI Group are to be undergoing bridge strengthening works on the Monash Fwy / Burnley Viaduct. It will be required to close the section of the Main Yarra Creek Trail between Punt Rd and Anderson St to maintain public safety.

2. Traffic Management Logistics

No impact on traffic.

3. Schedule of Works


TBA

4. Pedestrians

Signage to be installed to direct pedestrians and cyclists.

5. Compliance

If signage is installed as per the plan - or amendments as directed by the responsible authority - the site will comply with Australian Standard AS1742.3, 2009, and the Road Management Act 2004.

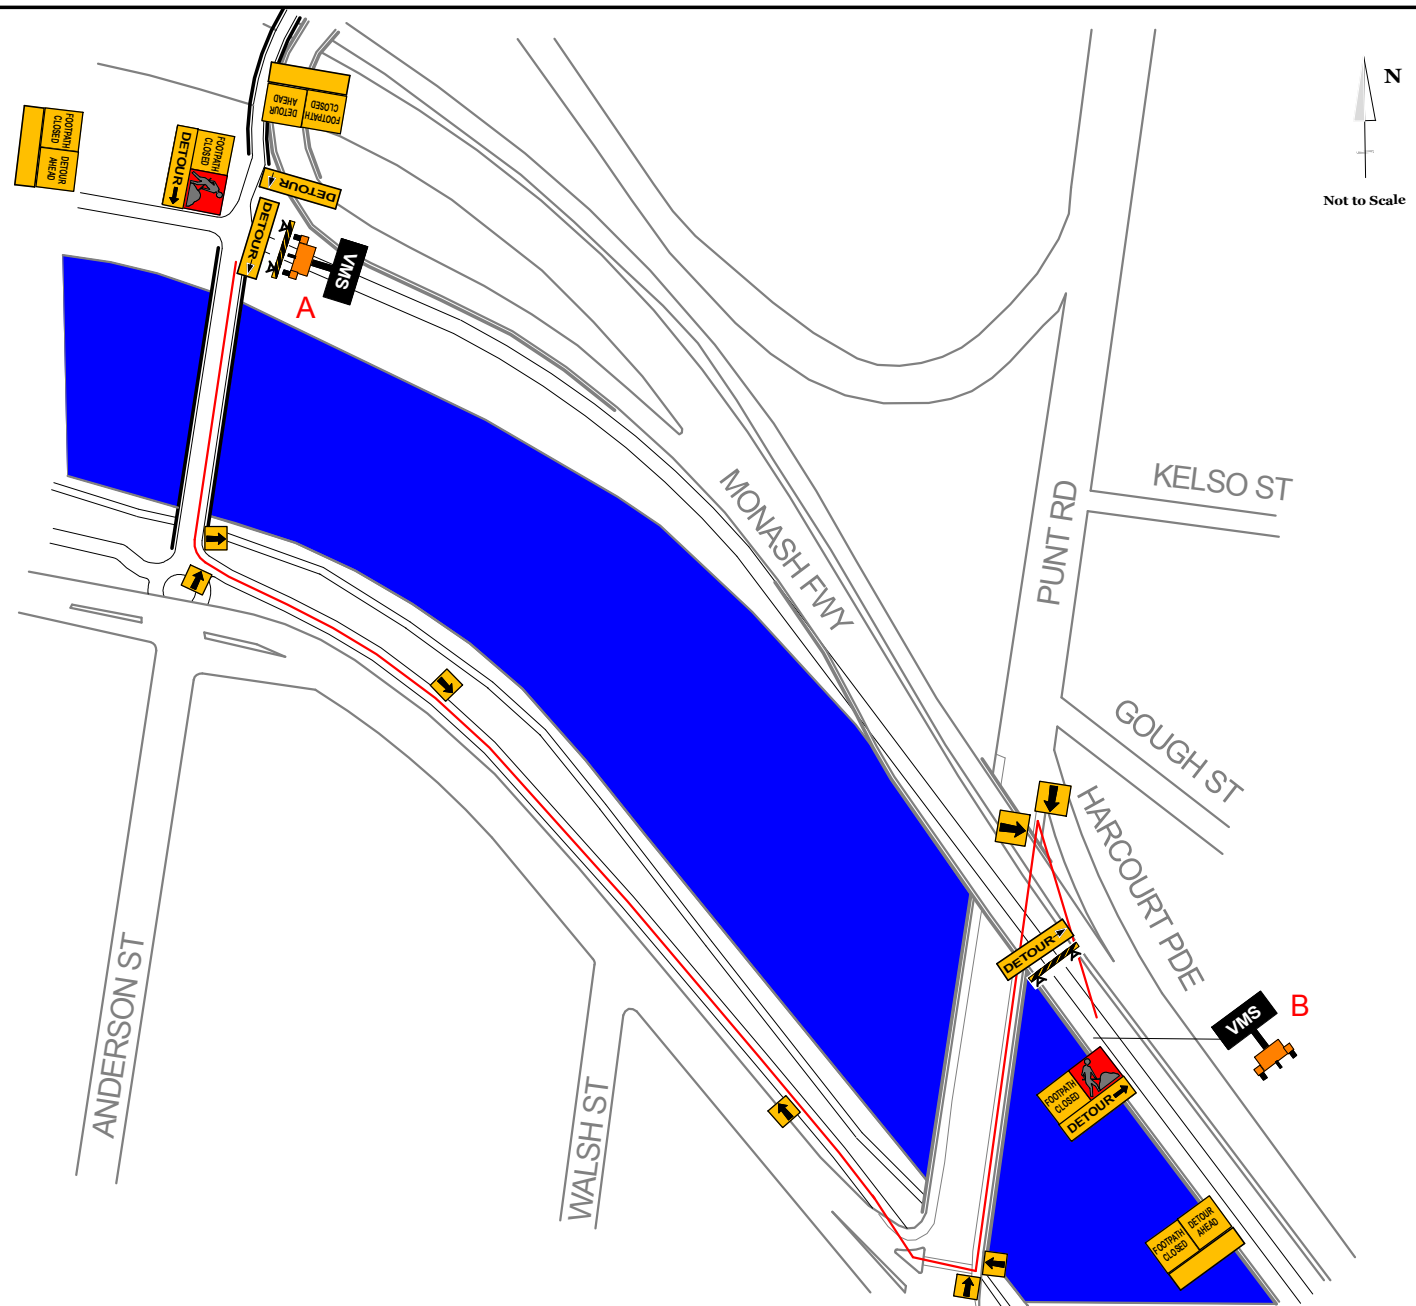

— DETOUR ROUTE

VMS A & B
Prior to Closure

PATH CLOSED	TIME & DATE
-------------	-------------

VMS A & B
During Closure

PATH CLOSED	USE ALT ROUTE
-------------	---------------

Disclaimer: This plan has been prepared as a guide for Traffic Management purposes. Traffic Technologies Ltd disclaims all responsibility and all liability (including without limitation, liability in negligence) for all expenses, losses, damages and costs You might incur as a result of the information being inaccurate or incomplete in any way, and for any reason.

TRAFFIC TECHNOLOGIES FOR ABI GROUP
Traffic Management Plan for Main Yarra Trail Closure

 traffic technologies.ltd	 PRO-TECH TRAFFIC	Drawn.	Brett Farley		
		Date.	06 - 07 - 2010		
Location.	Melways Ref. 2G F12 - E11 (Melbourne)	Plan No.	4225	Issue	1